

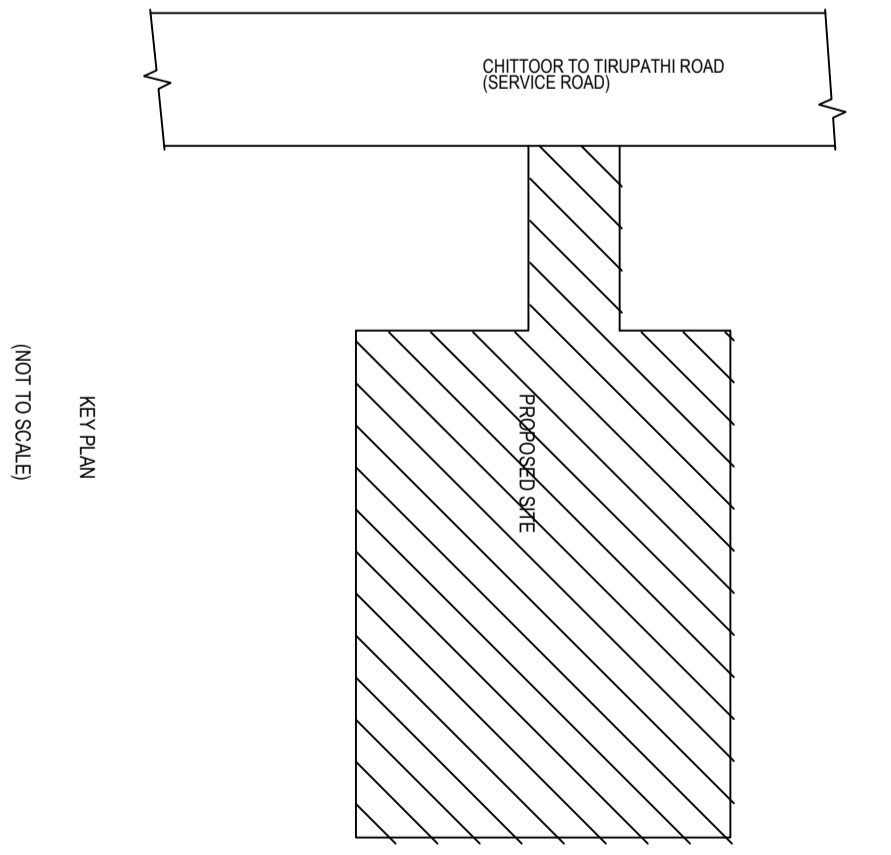
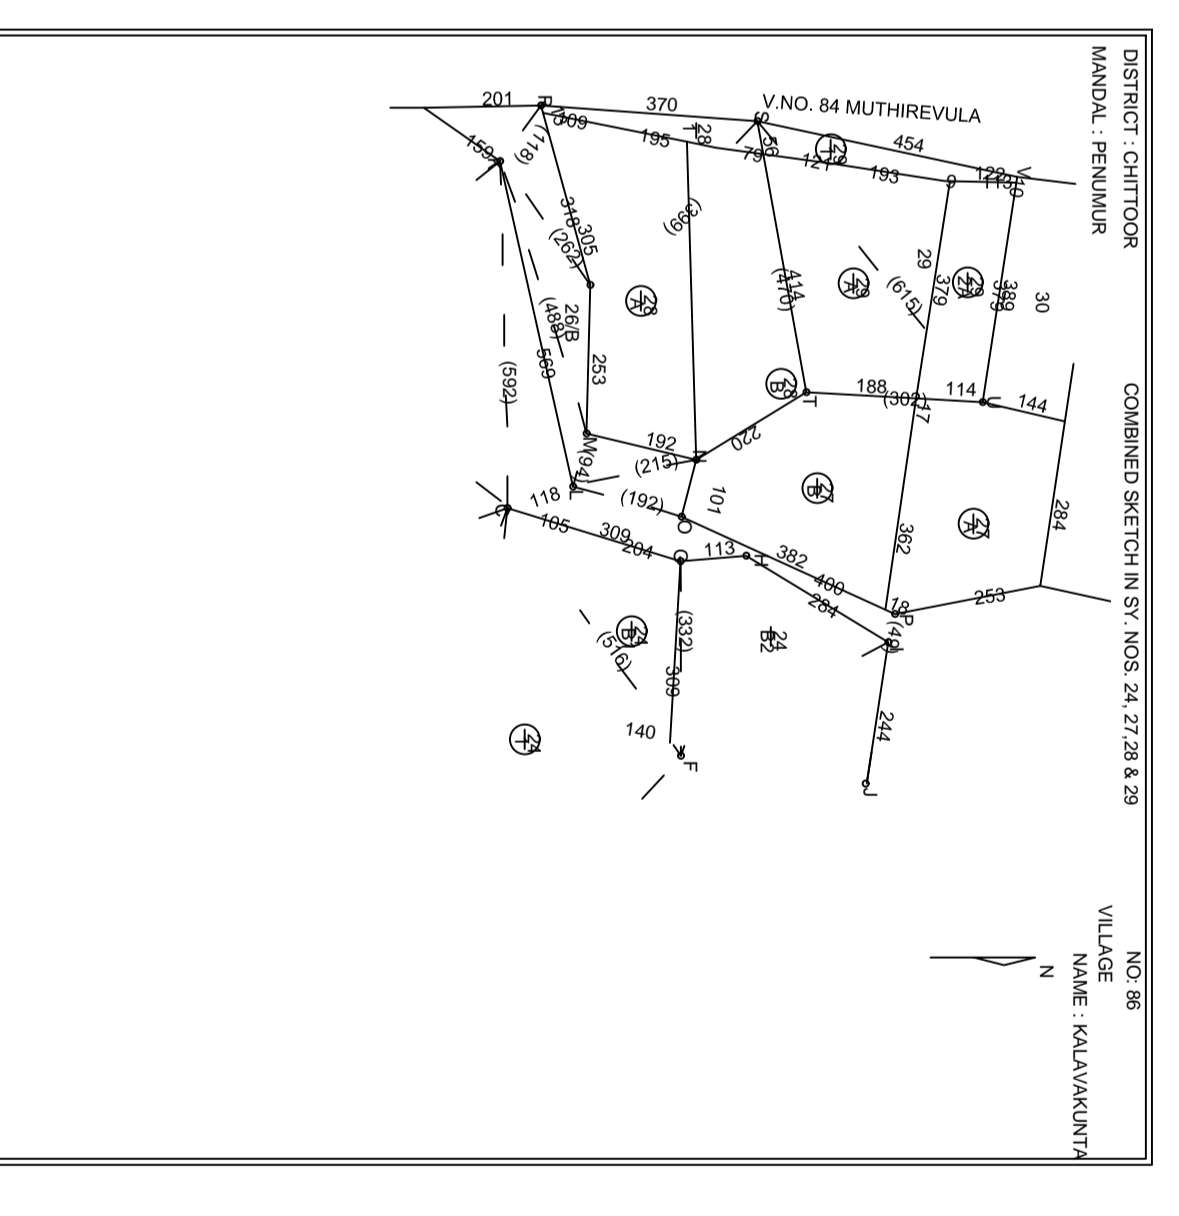


**SITE PLAN**

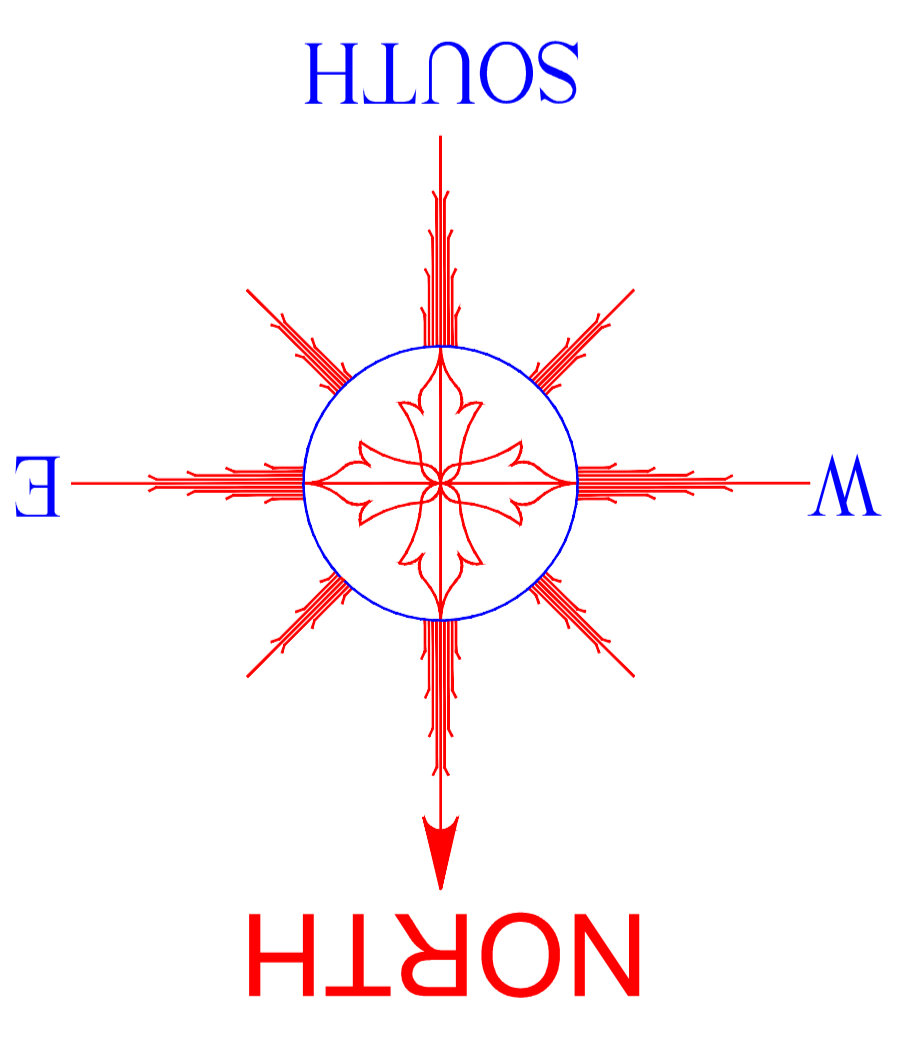

**EXISTING BUILDINGS**

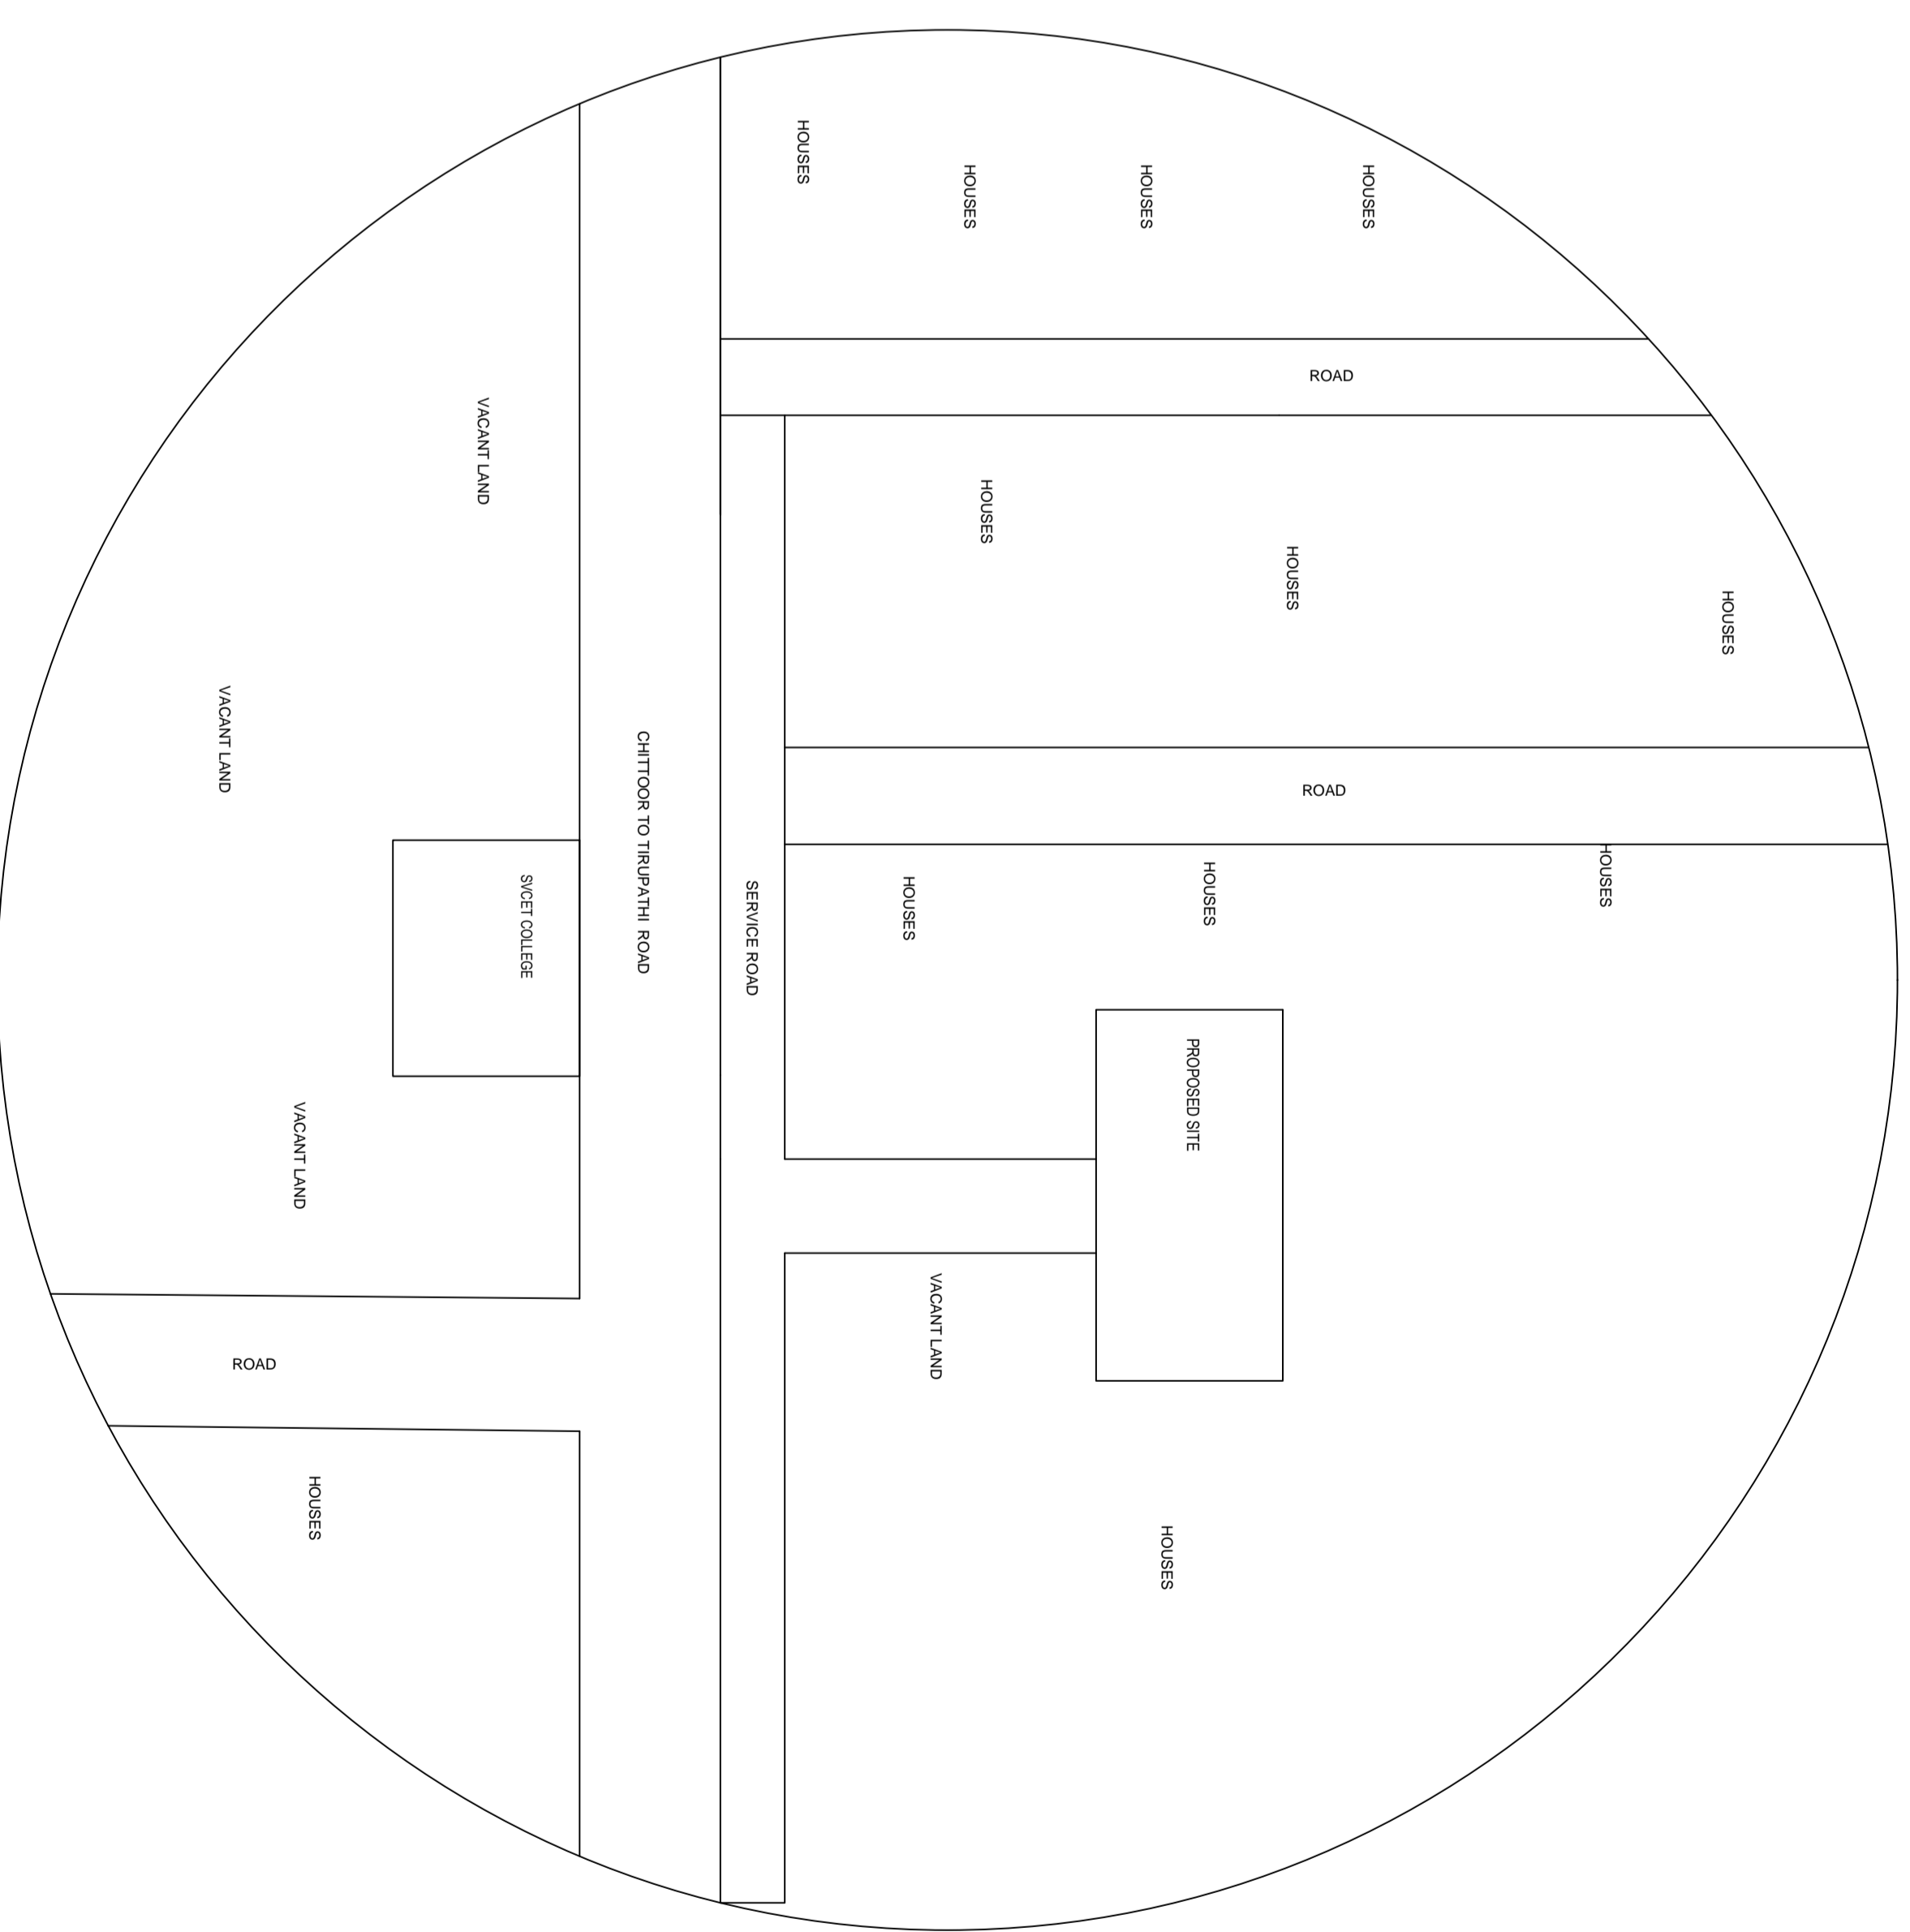

TOP PLAN  
SCALE: 1:1000

PROJECT TITLE	PROJECT NO.	DATE
CLIENT	1175/0001/LP/CHUDA/2021	14.04.2021
LOCATION	CHITTOOR DISTRICT	
PROJECT TYPE	RESIDENTIAL	
PREPARED BY	CHITTOOR DISTRICT	
APPROVED BY	CHITTOOR DISTRICT	
DATE OF PREPARATION	14.04.2021	
SCALE	1:1000	
PROJECT NO.	1175/0001/LP/CHUDA/2021	
DATE OF PREPARATION	14.04.2021	
SCALE	1:1000	
PROJECT NO.	1175/0001/LP/CHUDA/2021	
DATE OF PREPARATION	14.04.2021	
SCALE	1:1000	

LAND AREA TO MORTGAGE	215.14
LAND AREA TO MORTGAGE	215.14
Plot No.	Area (sq.m)	Area (sq.ft)	Area (sq.m)	Area (sq.ft)
1	100.00	1076.41	100.00	1076.41
2	100.00	1076.41	100.00	1076.41
3	100.00	1076.41	100.00	1076.41
4	100.00	1076.41	100.00	1076.41
5	100.00	1076.41	100.00	1076.41
6	100.00	1076.41	100.00	1076.41
7	100.00	1076.41	100.00	1076.41
8	100.00	1076.41	100.00	1076.41
9	100.00	1076.41	100.00	1076.41

Color Index	Color
Plot Area	Light Green
Access Road	Dark Green
Service Road	Light Blue
Proposed Site	Dark Blue
Existing Buildings	Light Yellow
Open Space	Light Green
Water Supply	Light Blue
Drainage	Light Green