




ELEVATION

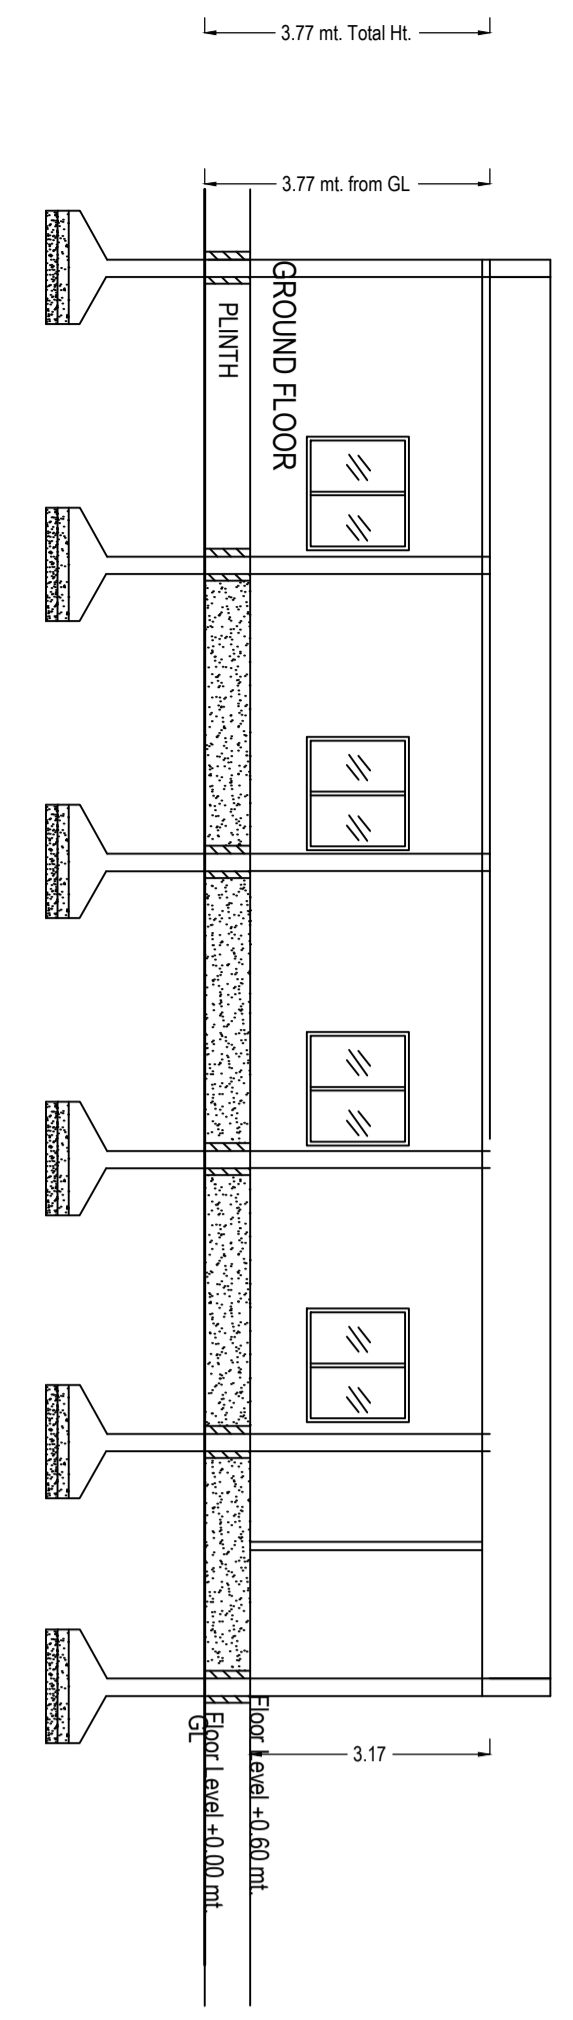


SECTION ST

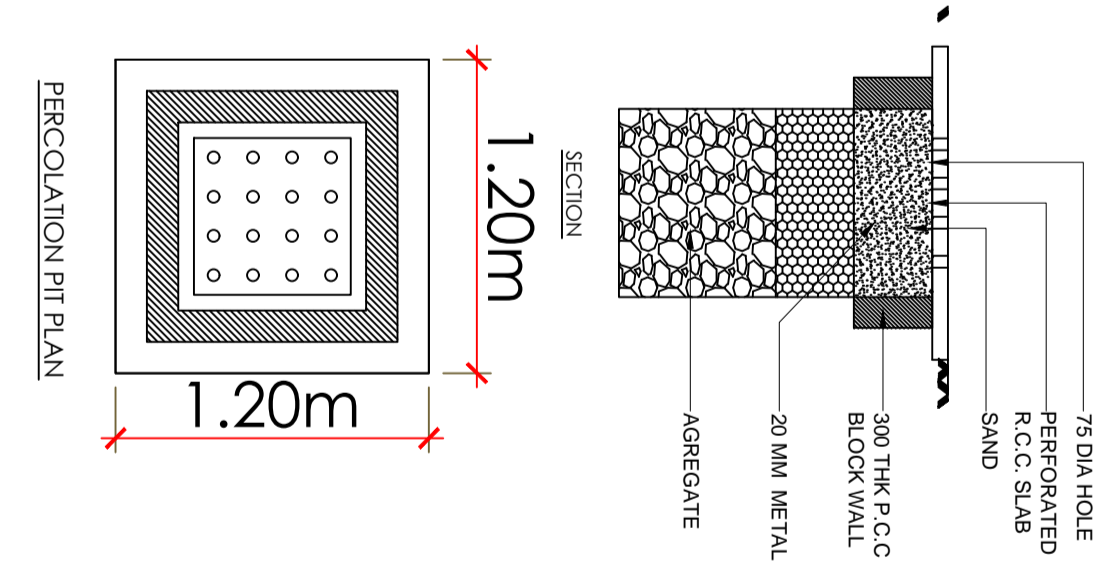

RECOGNITION PIT PLAN

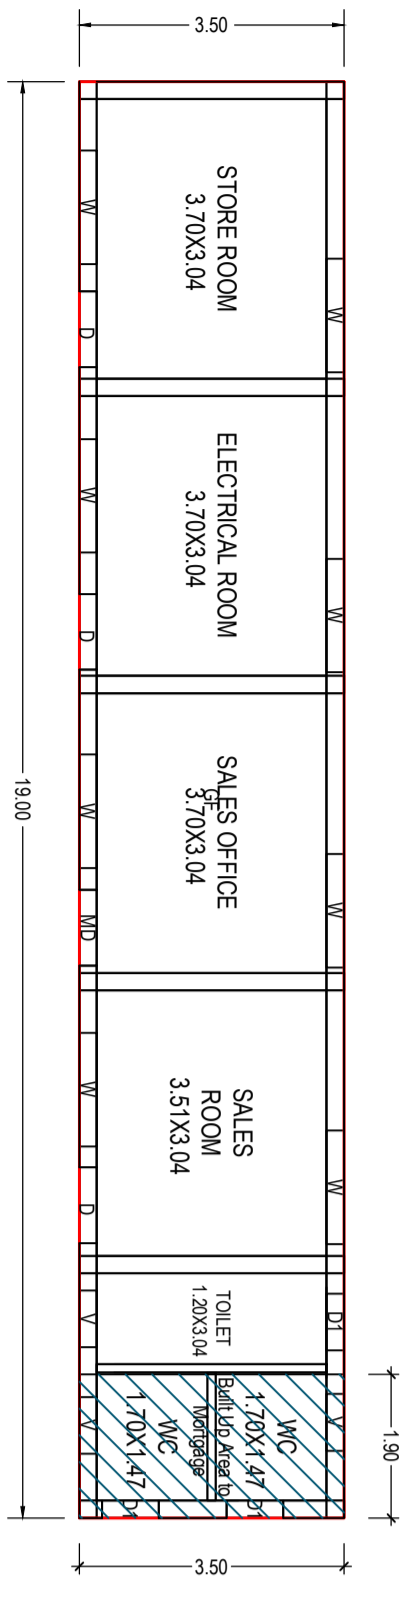

GROUND FLOOR PLAN (Proposed) (SCALE 1:100)

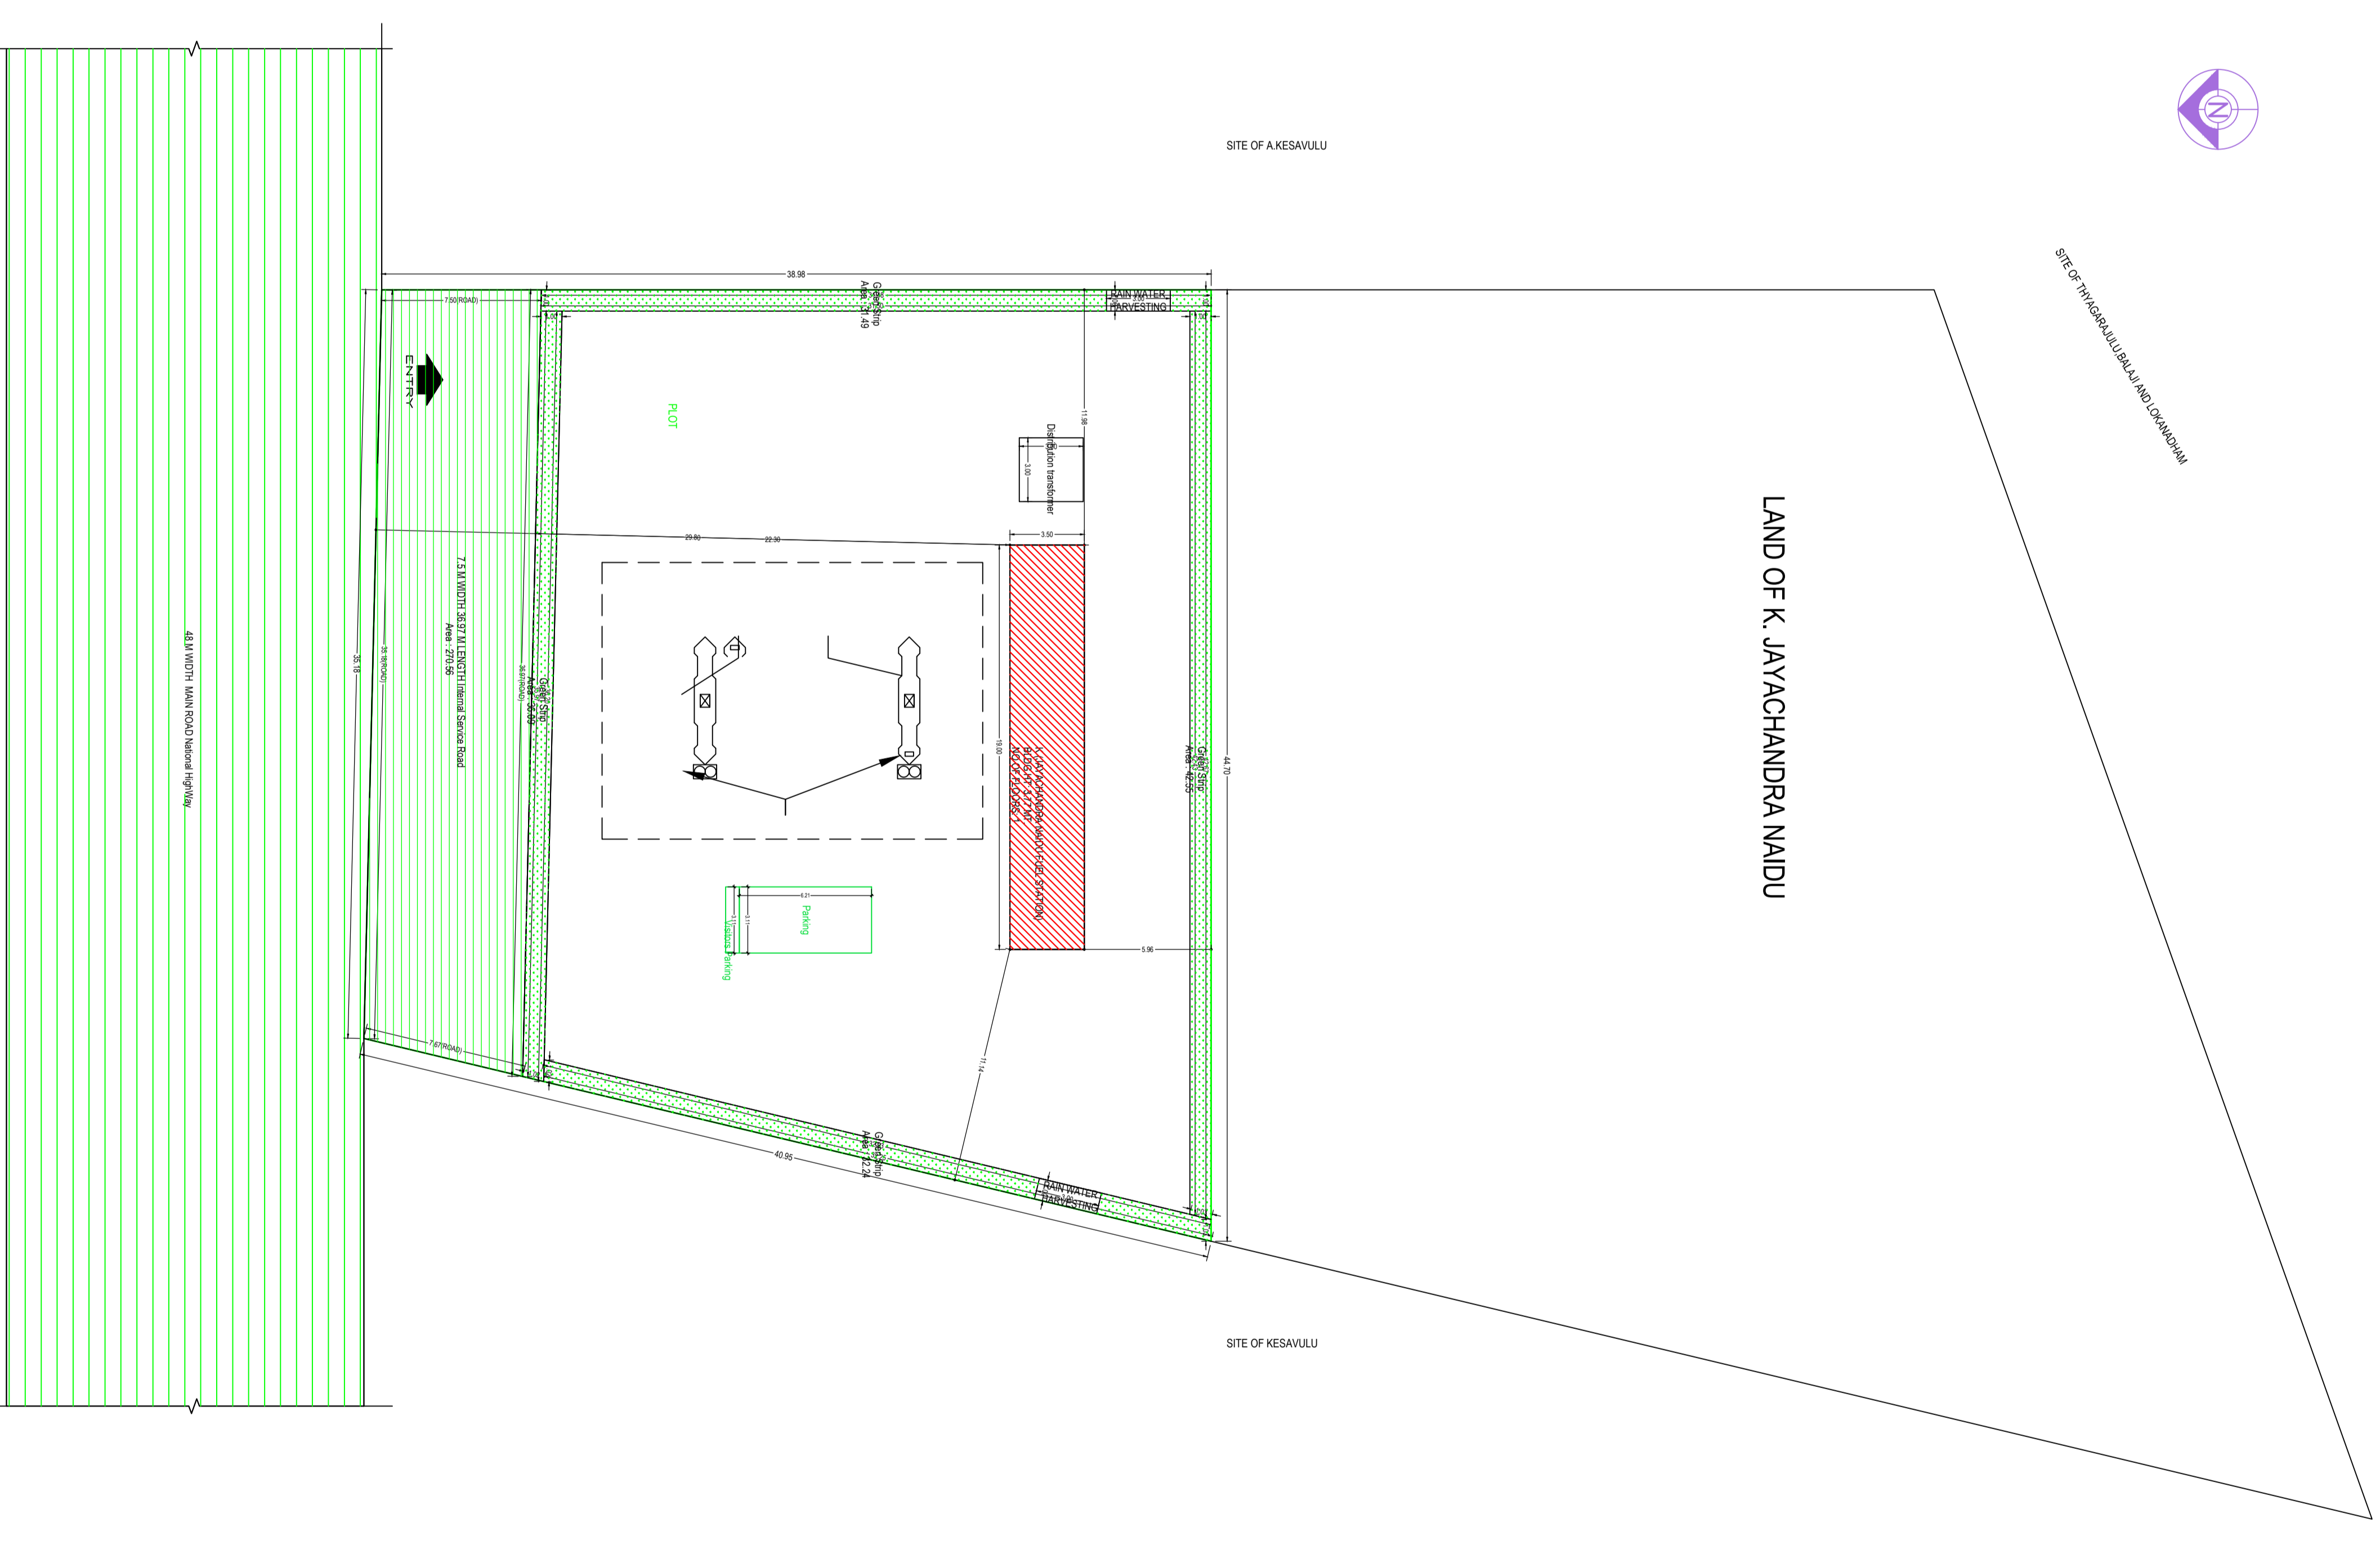

LAND OF K. JAYACHANDRANANDU

SECTION (Scale - 1:200)

Color	Description
Red	Foundation
Green	Structural Frame
Blue	Roof
Yellow	Interior Wall
Pink	Exterior Wall
Grey	Concrete
Black	Iron
White	Plaster
Light Blue	Paint
Light Green	Grass
Light Brown	Soil
Light Purple	Water
Light Orange	Drainage
Light Red	Boundary
Light Yellow	Other